

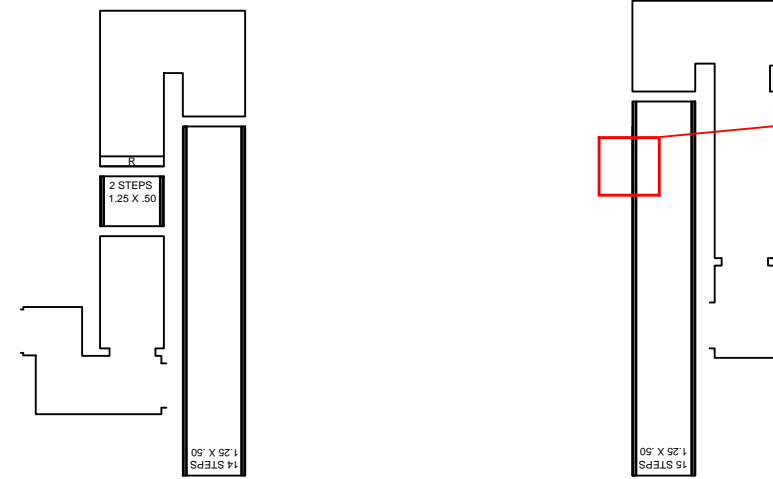


BORDER DIMENSIONS

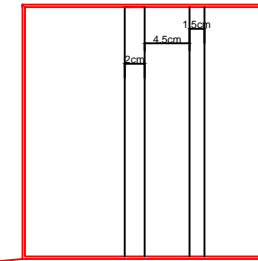

Unit 11, The Sidings
Hainault Road
Leytonstone
London
E11 1HD

Tel: 020 8988 0370
Fax: 020 8539 9476
Mobile: 07831 808 272
E-mail: stuart@rosemount-flooring.co.uk
Web: www.rosemountflooring.co.uk

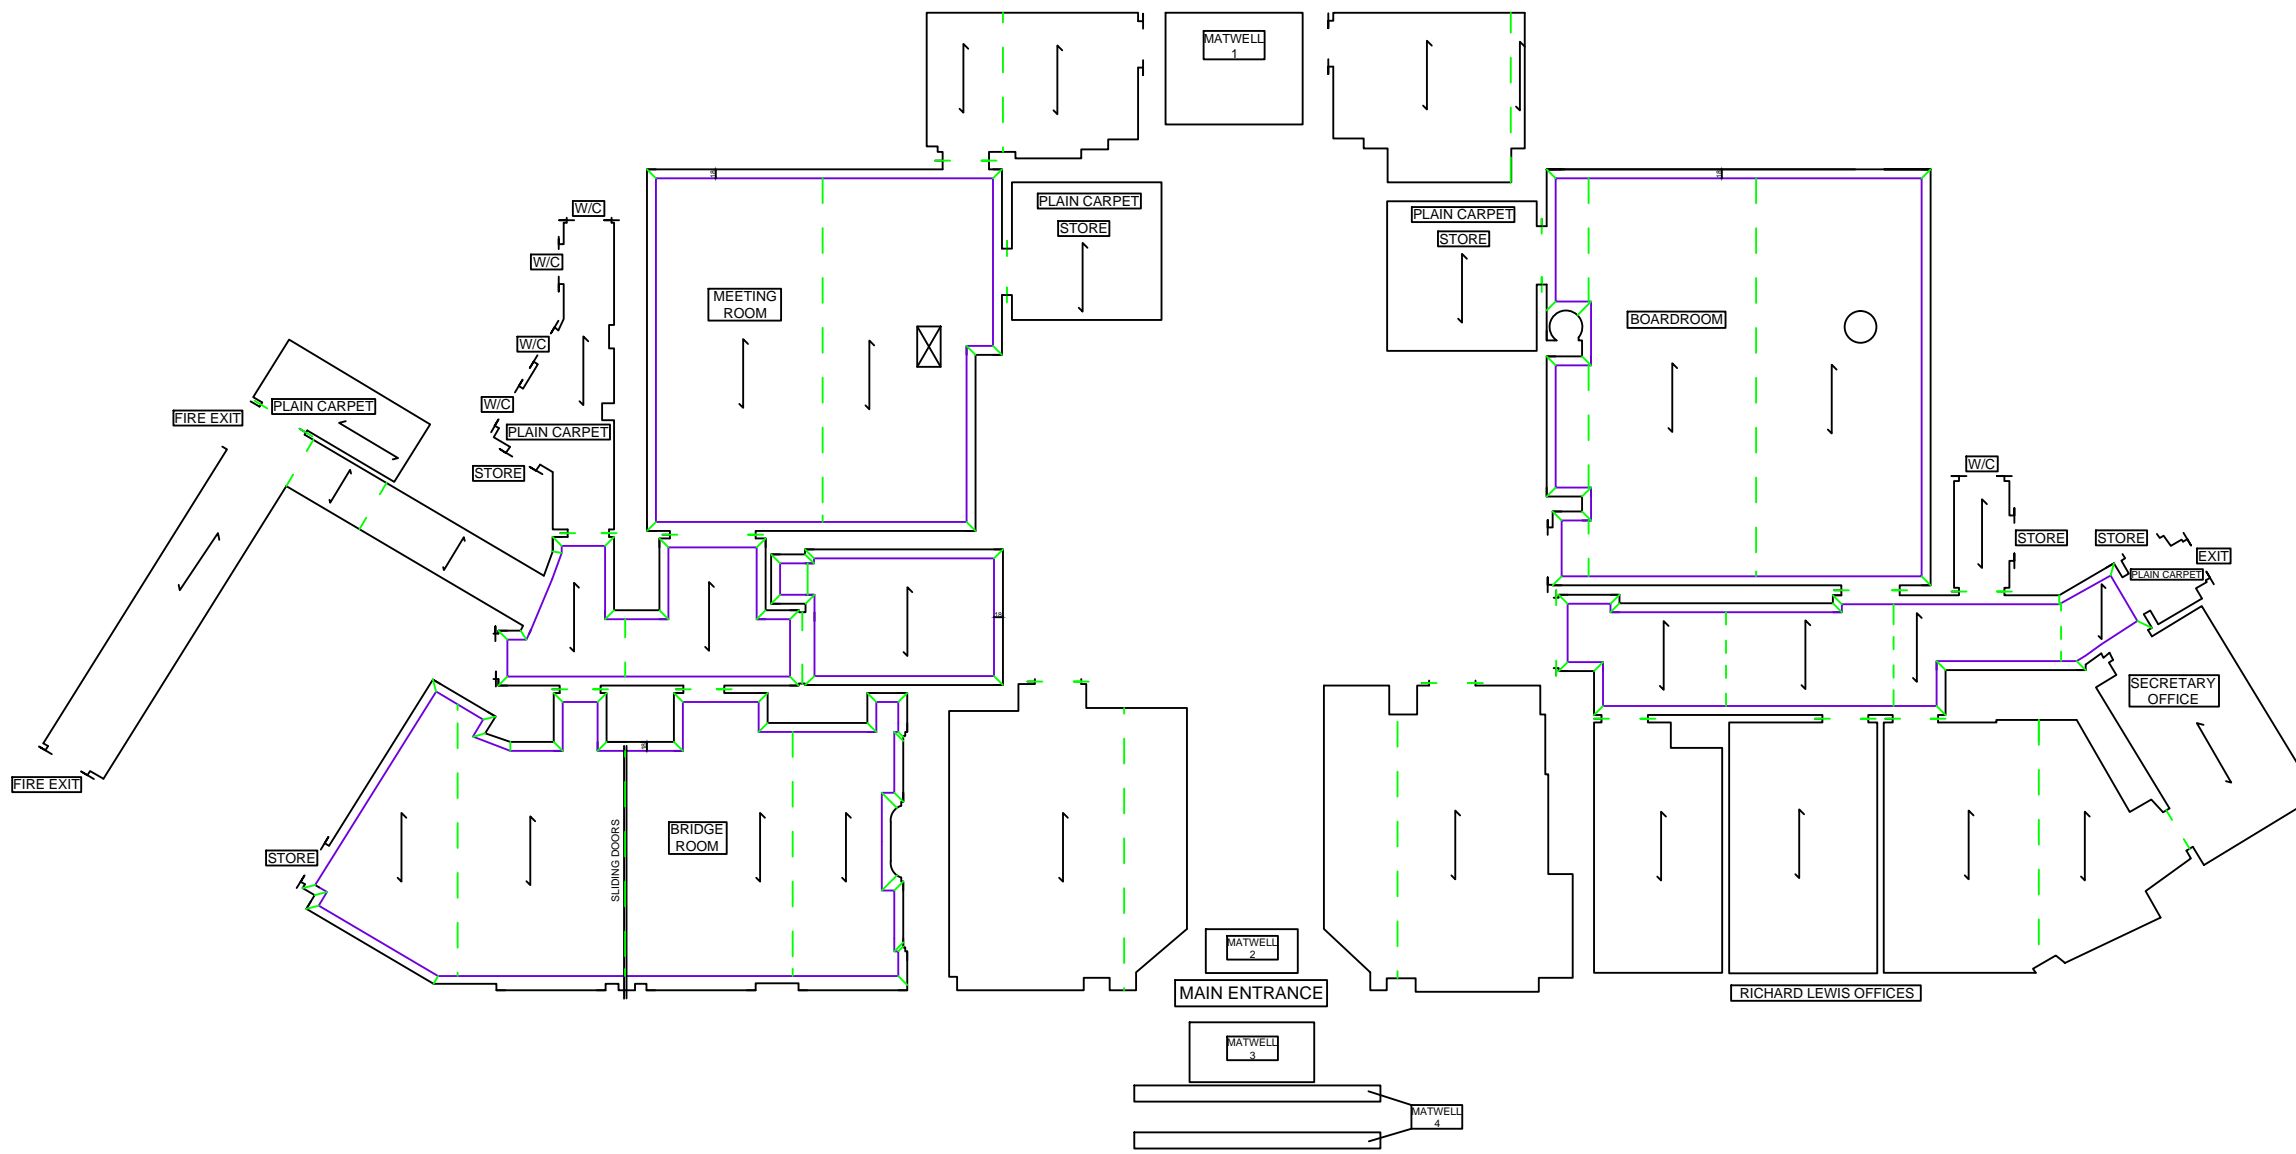

MANUFACTURER :	WILTON CARPETS
CARPET TYPE :	AXMINSTER 7 X 11
PROJECT :	AELTC CLUB HOUSE
FLOOR :	LEVEL 24
AREA :	PUBLIC AREAS
SCALE :	N/A
DATE :	22/11/2013
DRAWING NUMBER :	1087 - 6 13
REVISION :	A

ROSEMOUNT FLOORING UK LTD
www.Rosemountflooring.co.uk